


Joint intersection (overlap)

1. Apply the horizontal preformed joint sealant first
2. The vertical extrusion overlaps the horizontal extrusion
3. Utilize adequate amount of adhesive/sealant to ensure complete contact with both sides of the vertical and horizontal preformed joint sealant

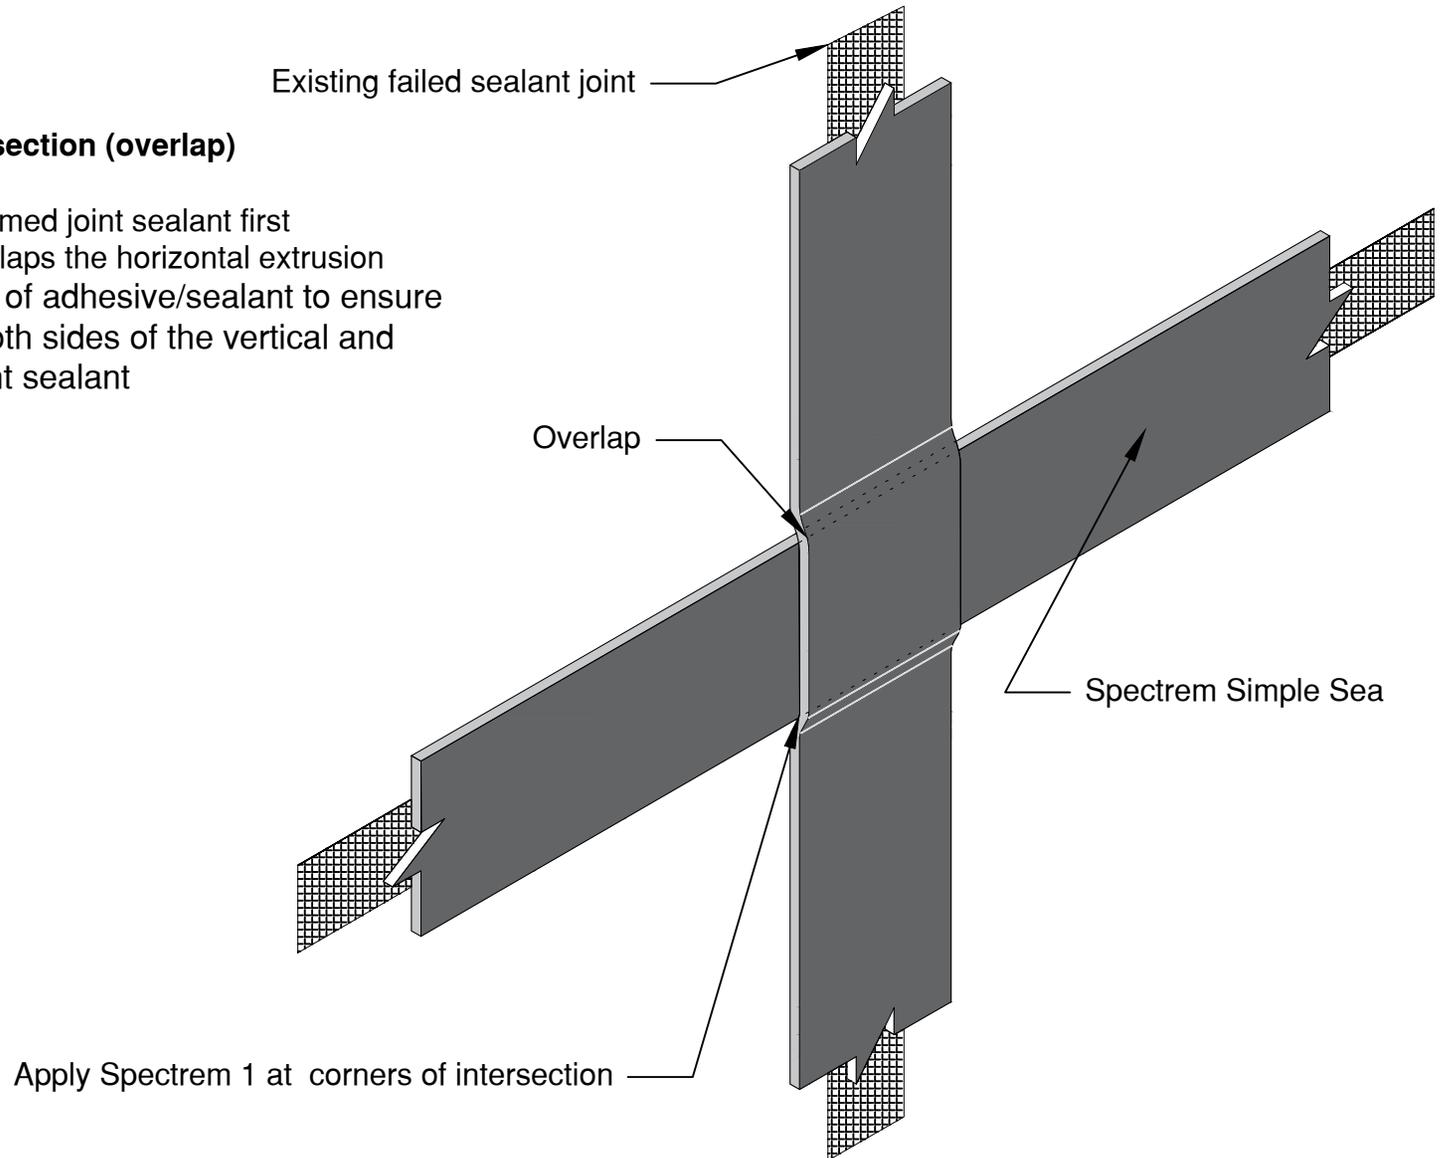

www.tremco.com.au
12/4 Southridge St, Eastern Creek, NSW 2766
Phone: (02) 9638 2755 Fax: (02) 9638 2955

Project: Simple Seal

Detail: Joint Intersection Overlap

This detail is intended for conceptual purposes only.

Drawn by: SP

Checked by: XX

Scale: N.T.S

Date: 05/11/2020

Sheet Number:

File Name:
SS - Joint
Intersection Overlap

Rev #:

01