


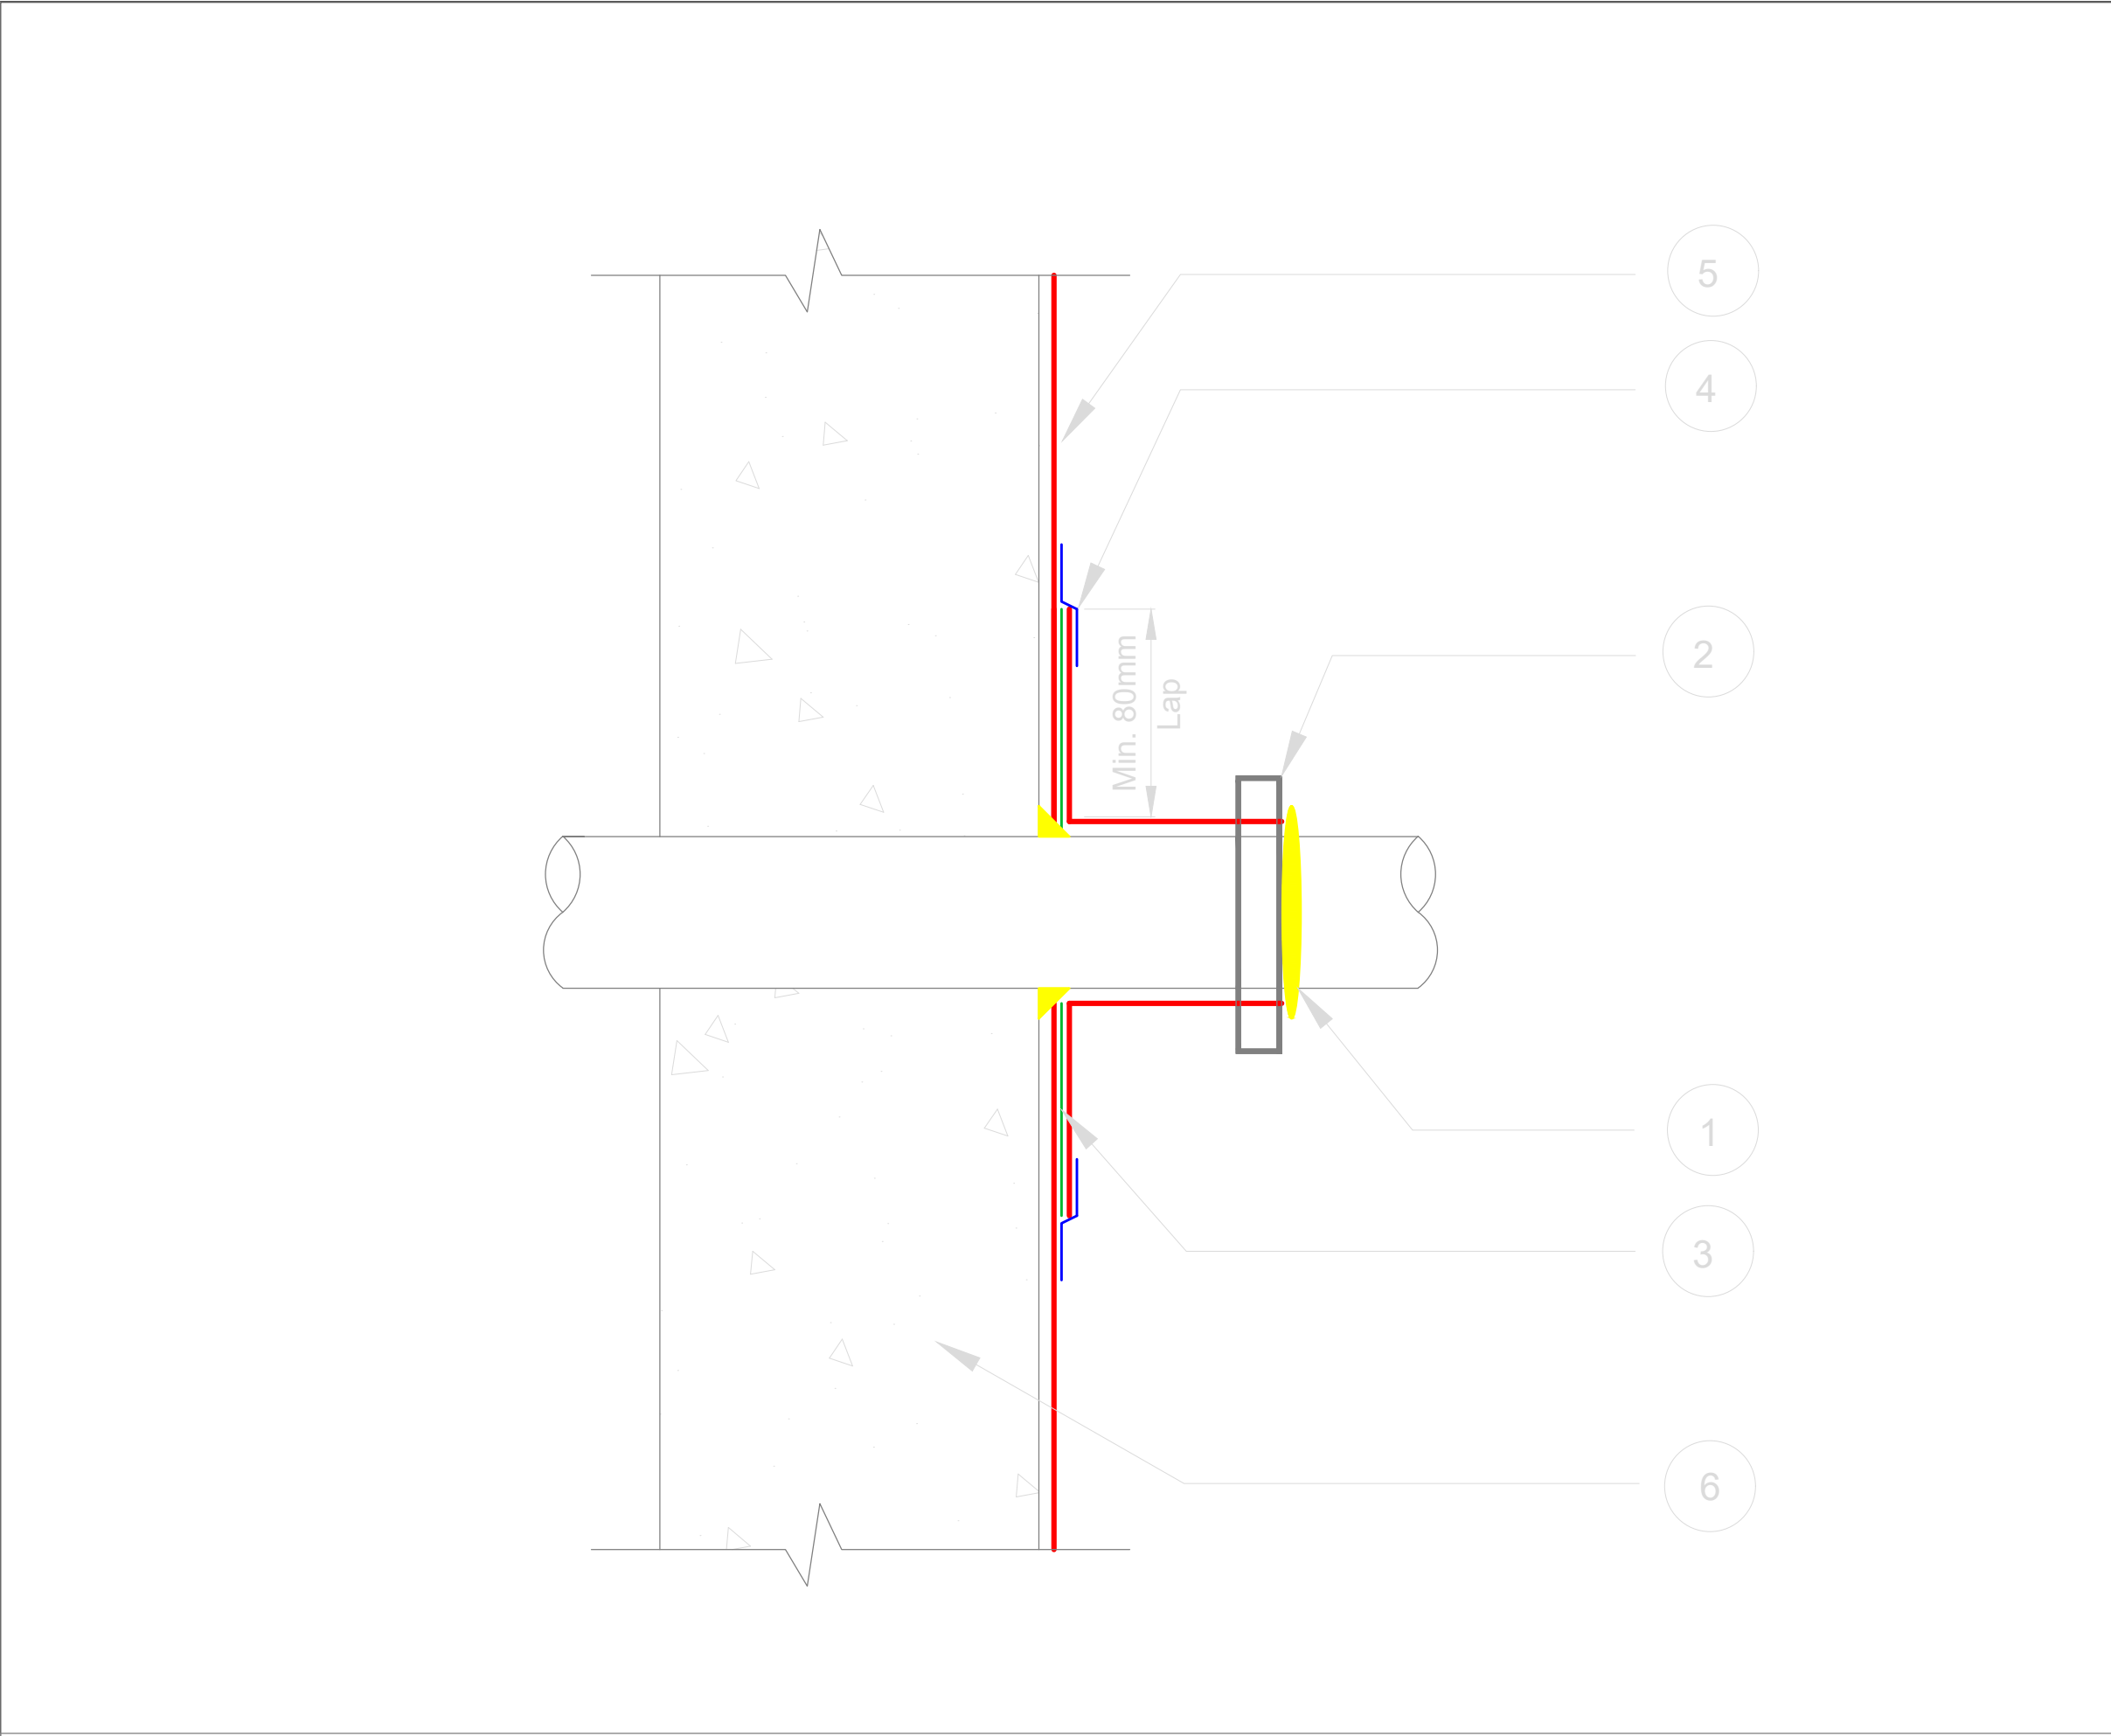

This drawing provides general technical guidance based on Tremco CPG Australia’s knowledge and experience at the date of issue. Products must be selected and installed in accordance with current Tremco documentation, applicable Australian Standards, the NCC and project-specific requirements. Final design, detailing and suitability remain the responsibility of the relevant project professionals and contractor. Tremco reserves the right to update this information without notice. Supply is subject to Tremco’s applicable terms, conditions, warranties and exclusions.

TITLE:

TREMproof FBM Plus: Detailing - Pipe Penetration-Horizontal

NOTE:

- Illustrative Purposes Only
- Not to Scale

Drawn By:	SP
Checked By:	LG
Revision No.:	0
Date:	19/05/2026

POS	DESCRIPTION	INDEX
1	Dymonic 100	
2	Stainless Steel Collar (By Others)	
3	TREMproof FBM Plus DS Tape	
4	TREMProof FBM Plus Cover Tape	
5	TREMproof FBM Plus	
6	Concrete Wall	

Construction Products Group

Tremco CPG Australia Pty Ltd
12/4 Southridge Street, Eastern Creek, NSW 2766
www.tremco.com.au