


Tremco's suggested best practice approach, includes extending Paraseal over Concrete Pile to completely tank basement blindside.

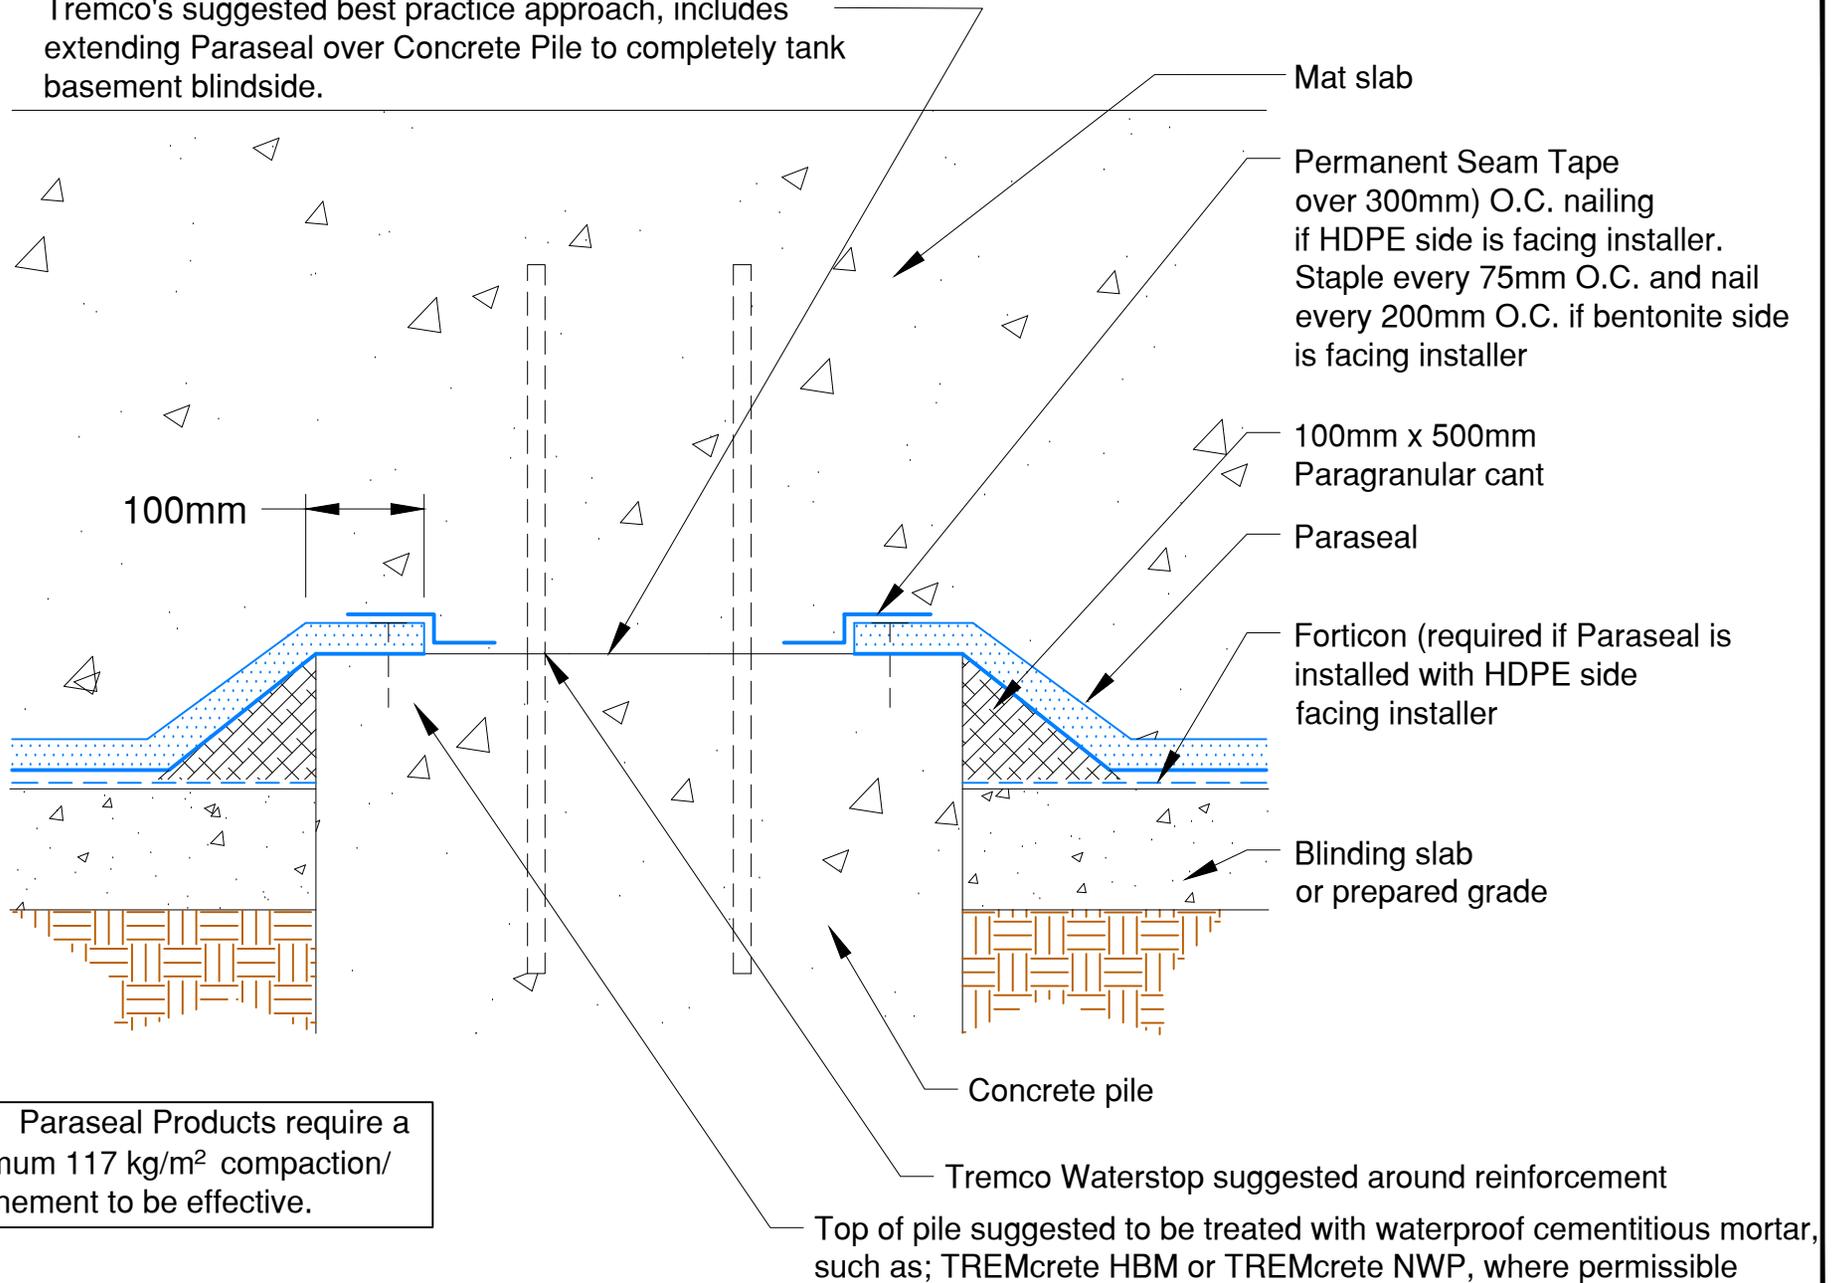

Note: Paraseal Products require a minimum 117 kg/m<sup>2</sup> compaction/ confinement to be effective.



www.tremco.com.au  
12/4 Southridge St, Eastern Creek, NSW 2766  
Phone: (02) 9638 2755 Fax: (02) 9638 2955

Project: Paraseal Below Slab-on-Grade  
Detail: Concrete Pile with Mat Slab

This detail is intended for conceptual purposes only.

Drawn by: SP

Checked by: XX

Scale: N.T.S

Date: 10/11/2020

Sheet Number:

File Name:  
PBSOG - Concrete  
Pile with Mat Slab

Rev #:

01