


All products to be applied in accordance with AS4654.2 and the BCA/ NCC

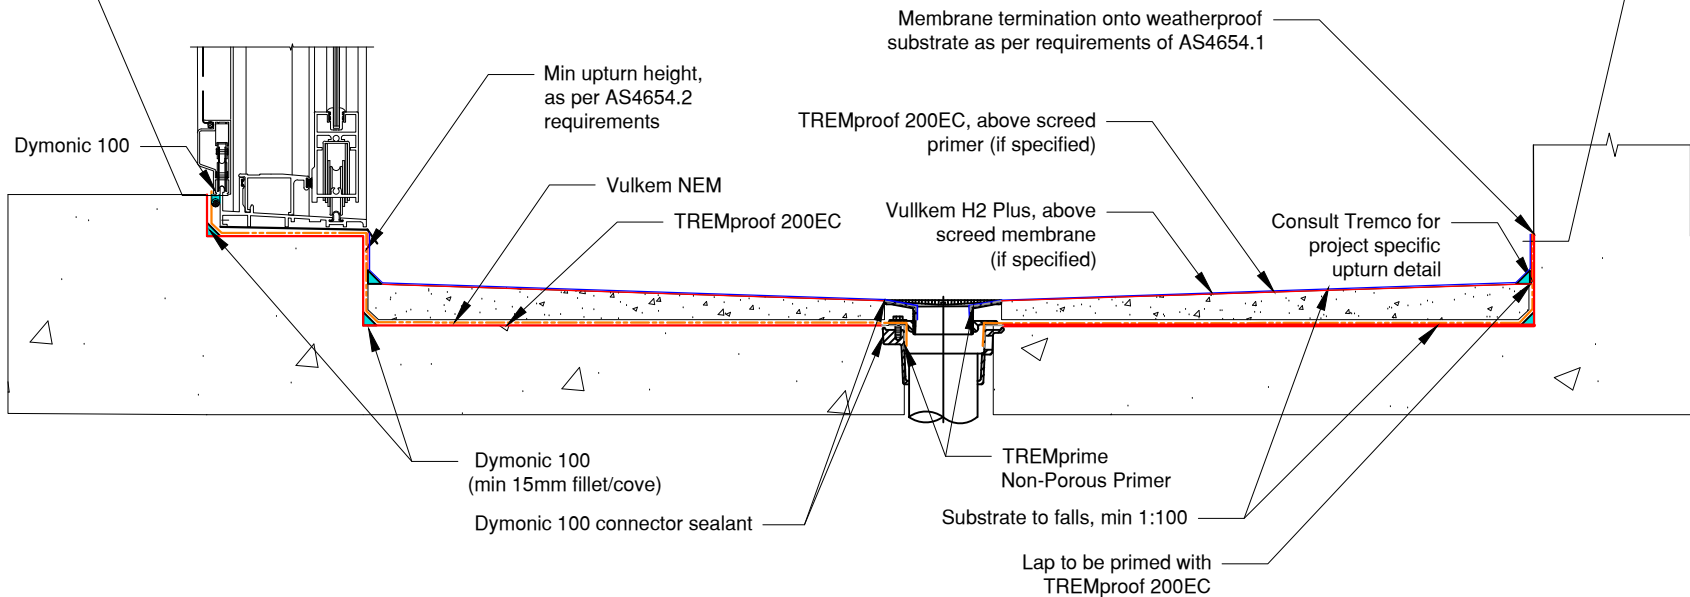

Construction Products Group
 www.tremco.com.au
 12/4 Southridge St, Eastern Creek
 Phone : (02) 9638 2755 * Fax: (02) 9638 2955

Project: Standard Detail
 Detail: External Wet Area- Balcony with Parapet

This detail is intended for conceptual purposes only.

Drawn by: PM

Checked by: XX

Scale: None

Sheet Number:

Date: 15/06/21

File Name:
 Tremco- Standard
 Detail

Rev #:

03